


0' ALL DITCH
 SLOPE 1" = 2"
 A = 12 3 RPS
 B = 12 2" 30 CPS W.R. 02



HATCHING INDICAT
 VACATED STREETS
 TO BE CONSIDERED AS PRIVATE STREETS
 ALL OTHERS ARE COUNTY R

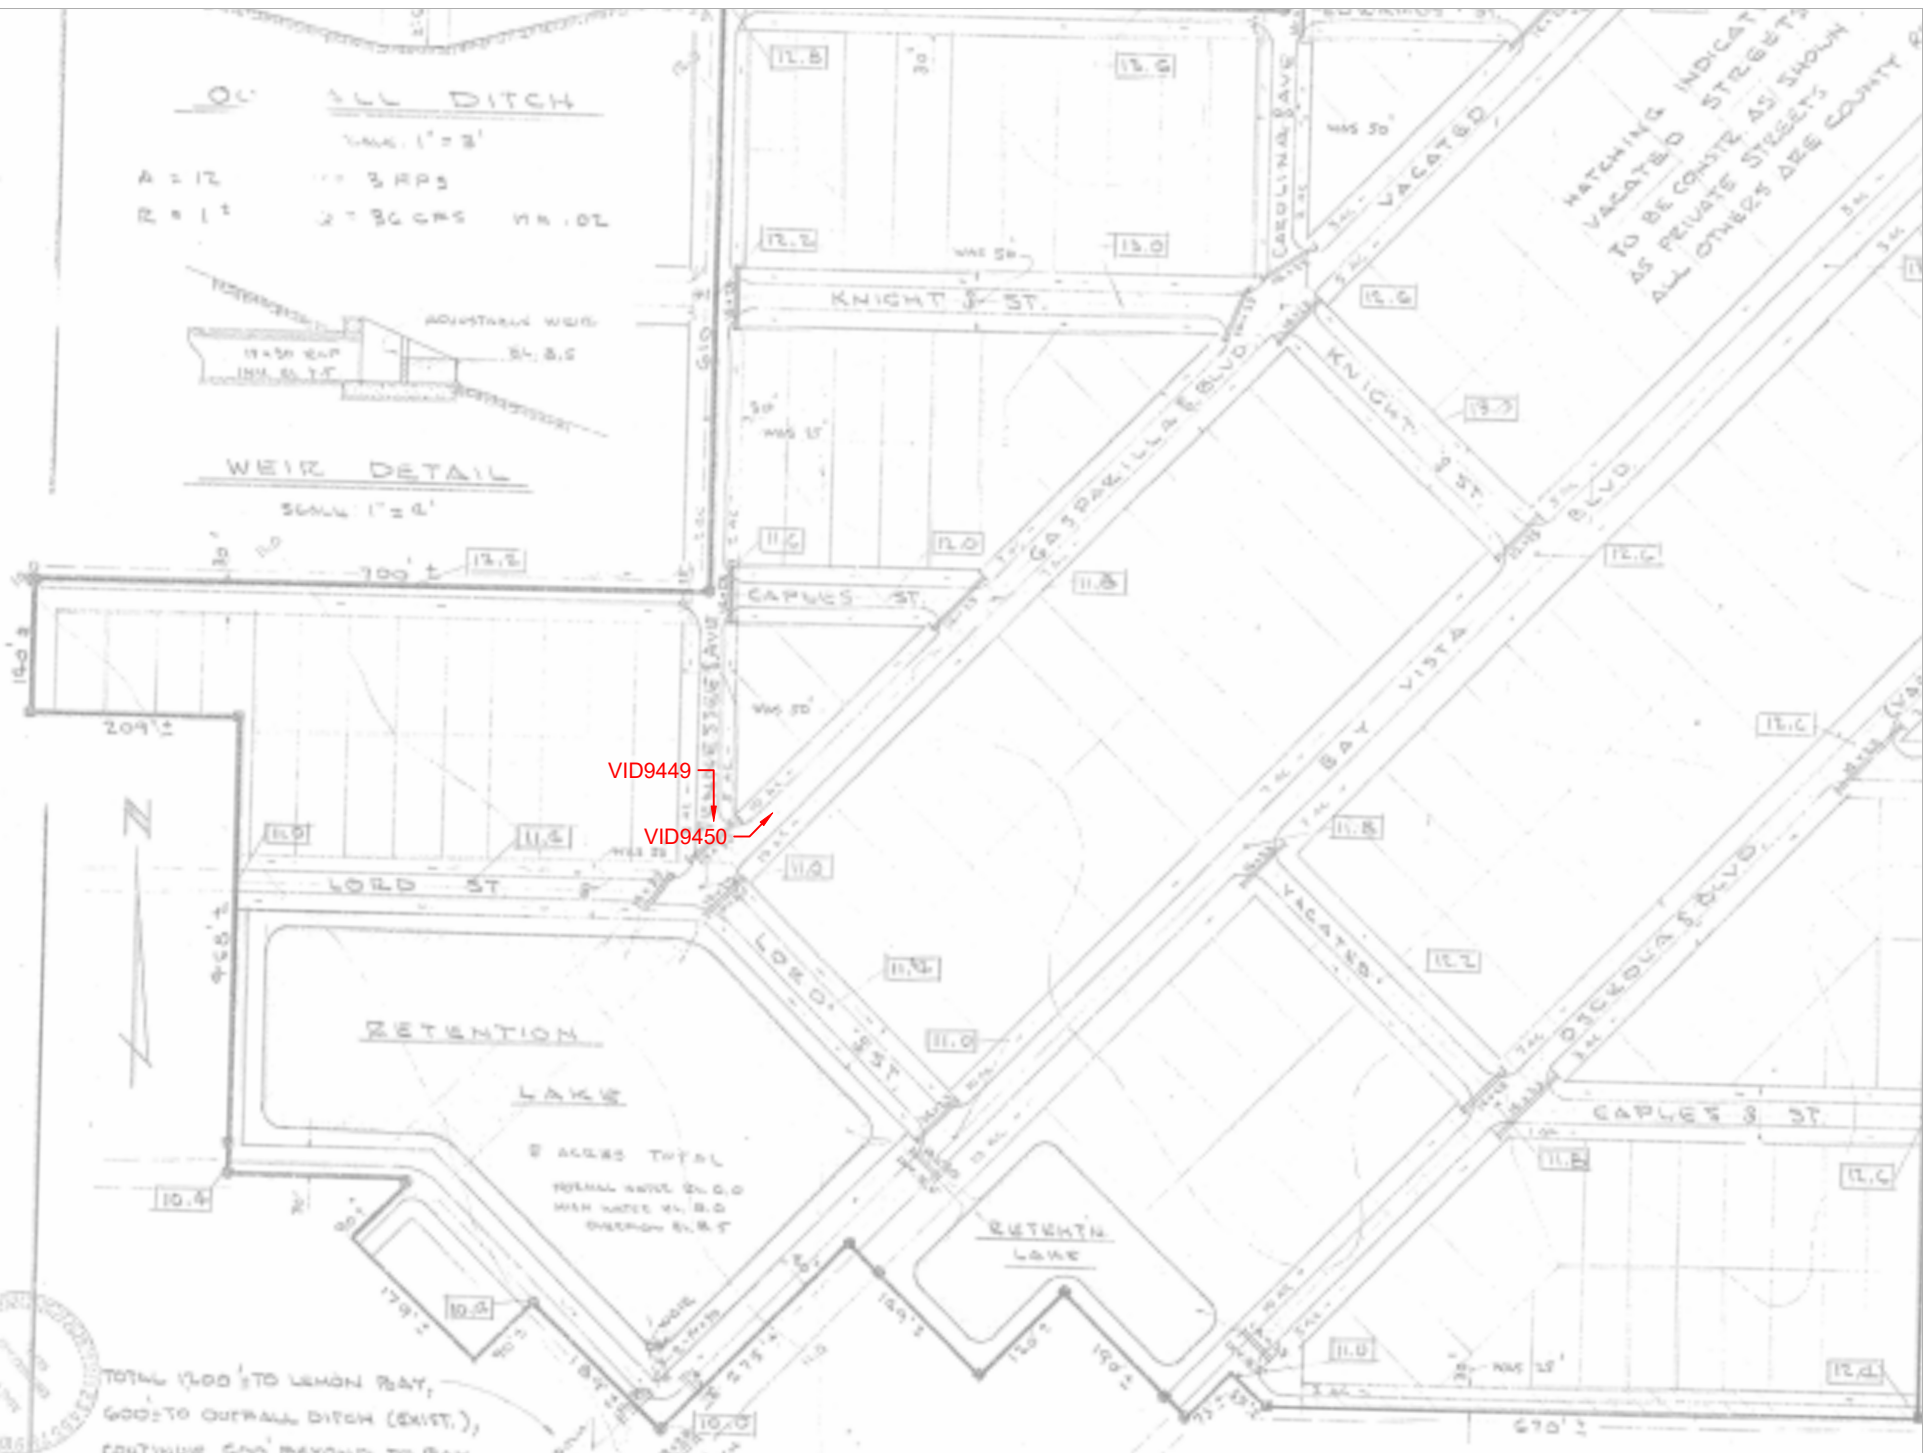

VID9449
 VID9450



TOTAL 1500' TO LEMON BAY,
 600' TO OUTFALL DITCH (EXIST.),
 CONTINUE 600' BEYOND TO BAY
 ALL ON COUNTY R/W @ 0.5%
 RIP-RAP ENDS AS NEEDED.

Wm Lind 7/6/73

SCALE: 1" = 100'